




PROPOSED ELEVATION TO TELECOM BLG

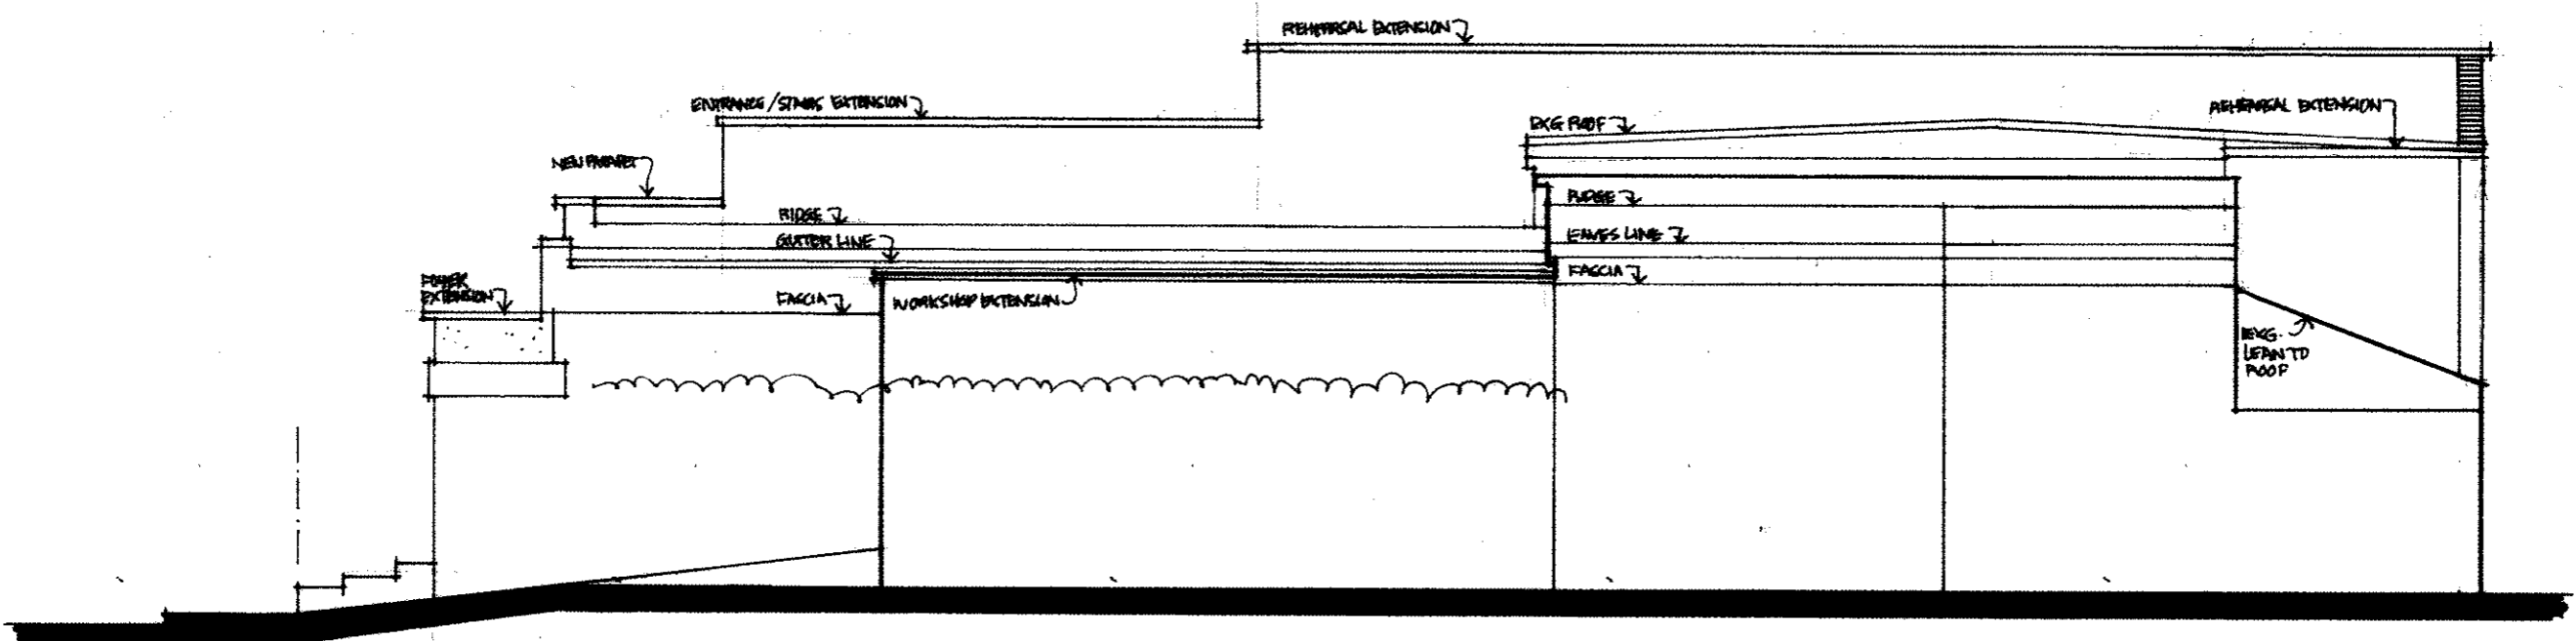

PROPOSED ELEVATION TO WORKSHOP

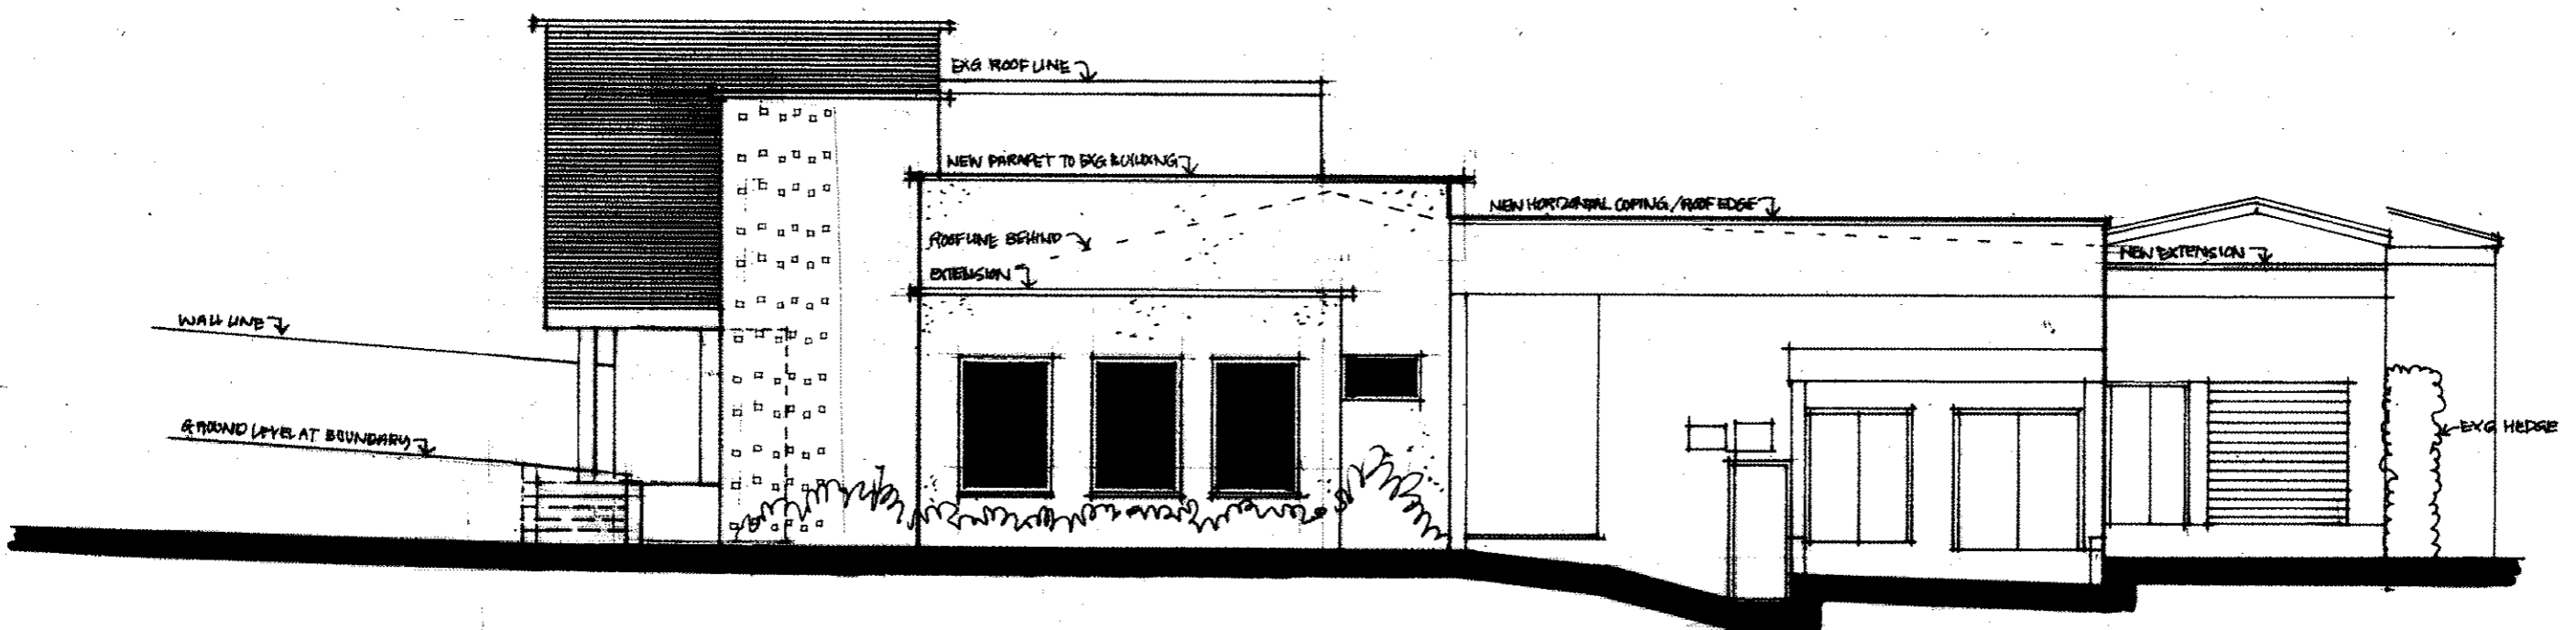

PROPOSED ELEVATION TO ANGLISS WAY

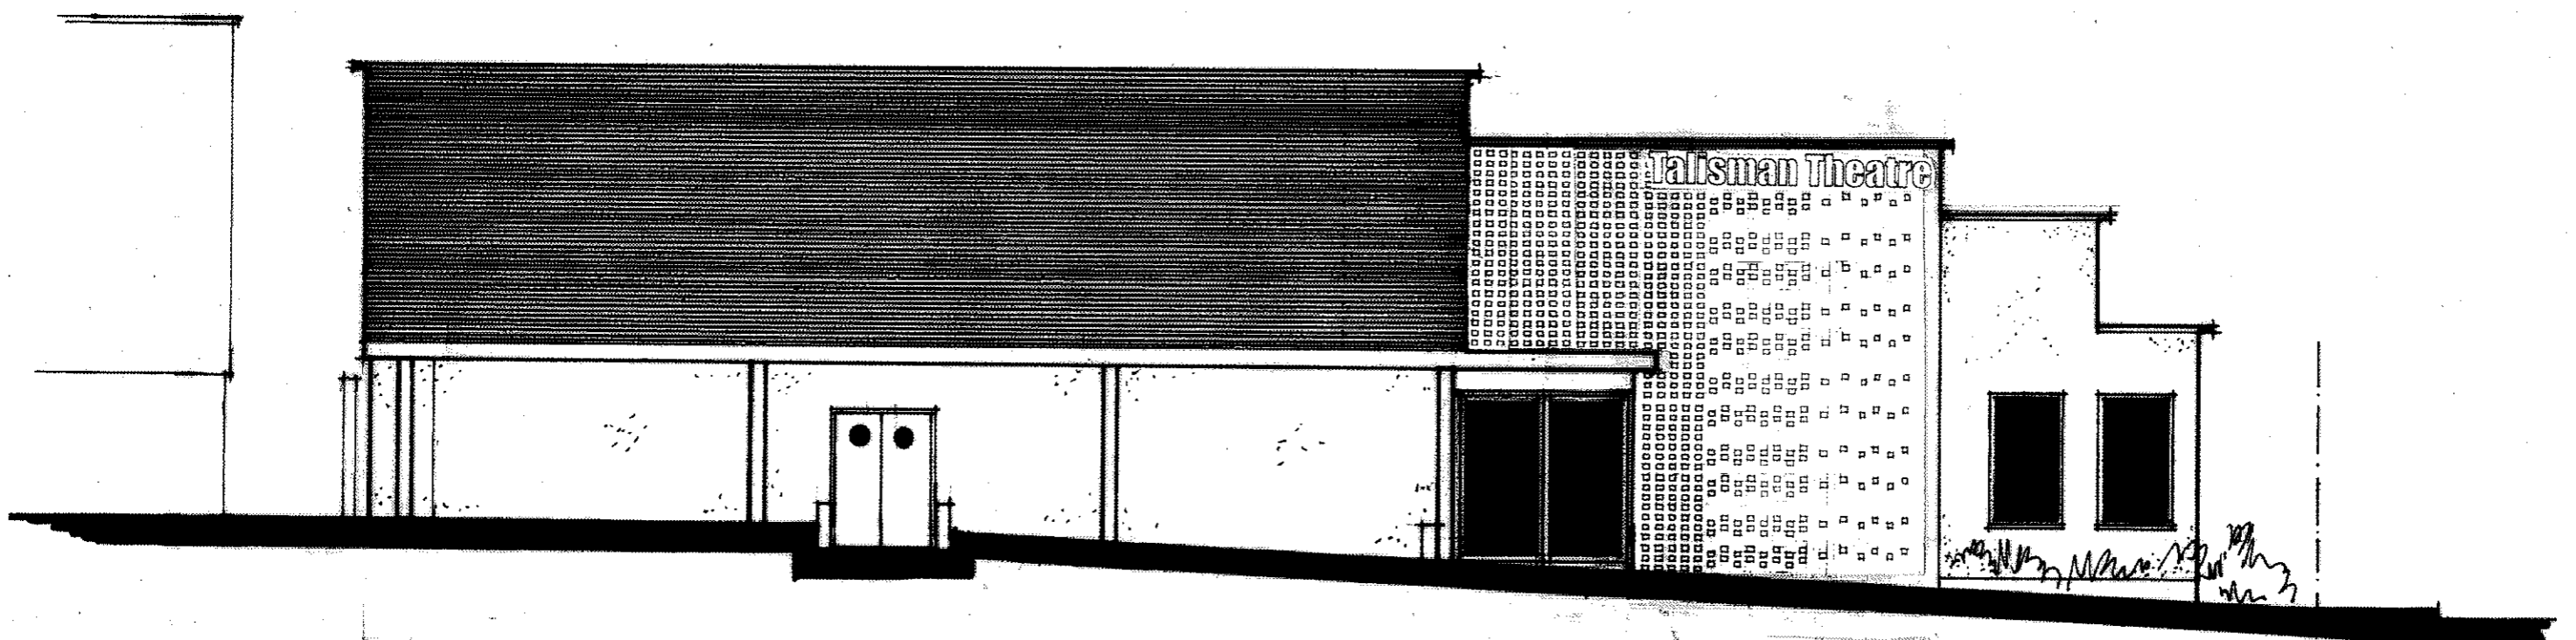

PROPOSED ELEVATION TO THE CAR PARK 1/100