


REVISIONS

1	PLANNING UPGRADE

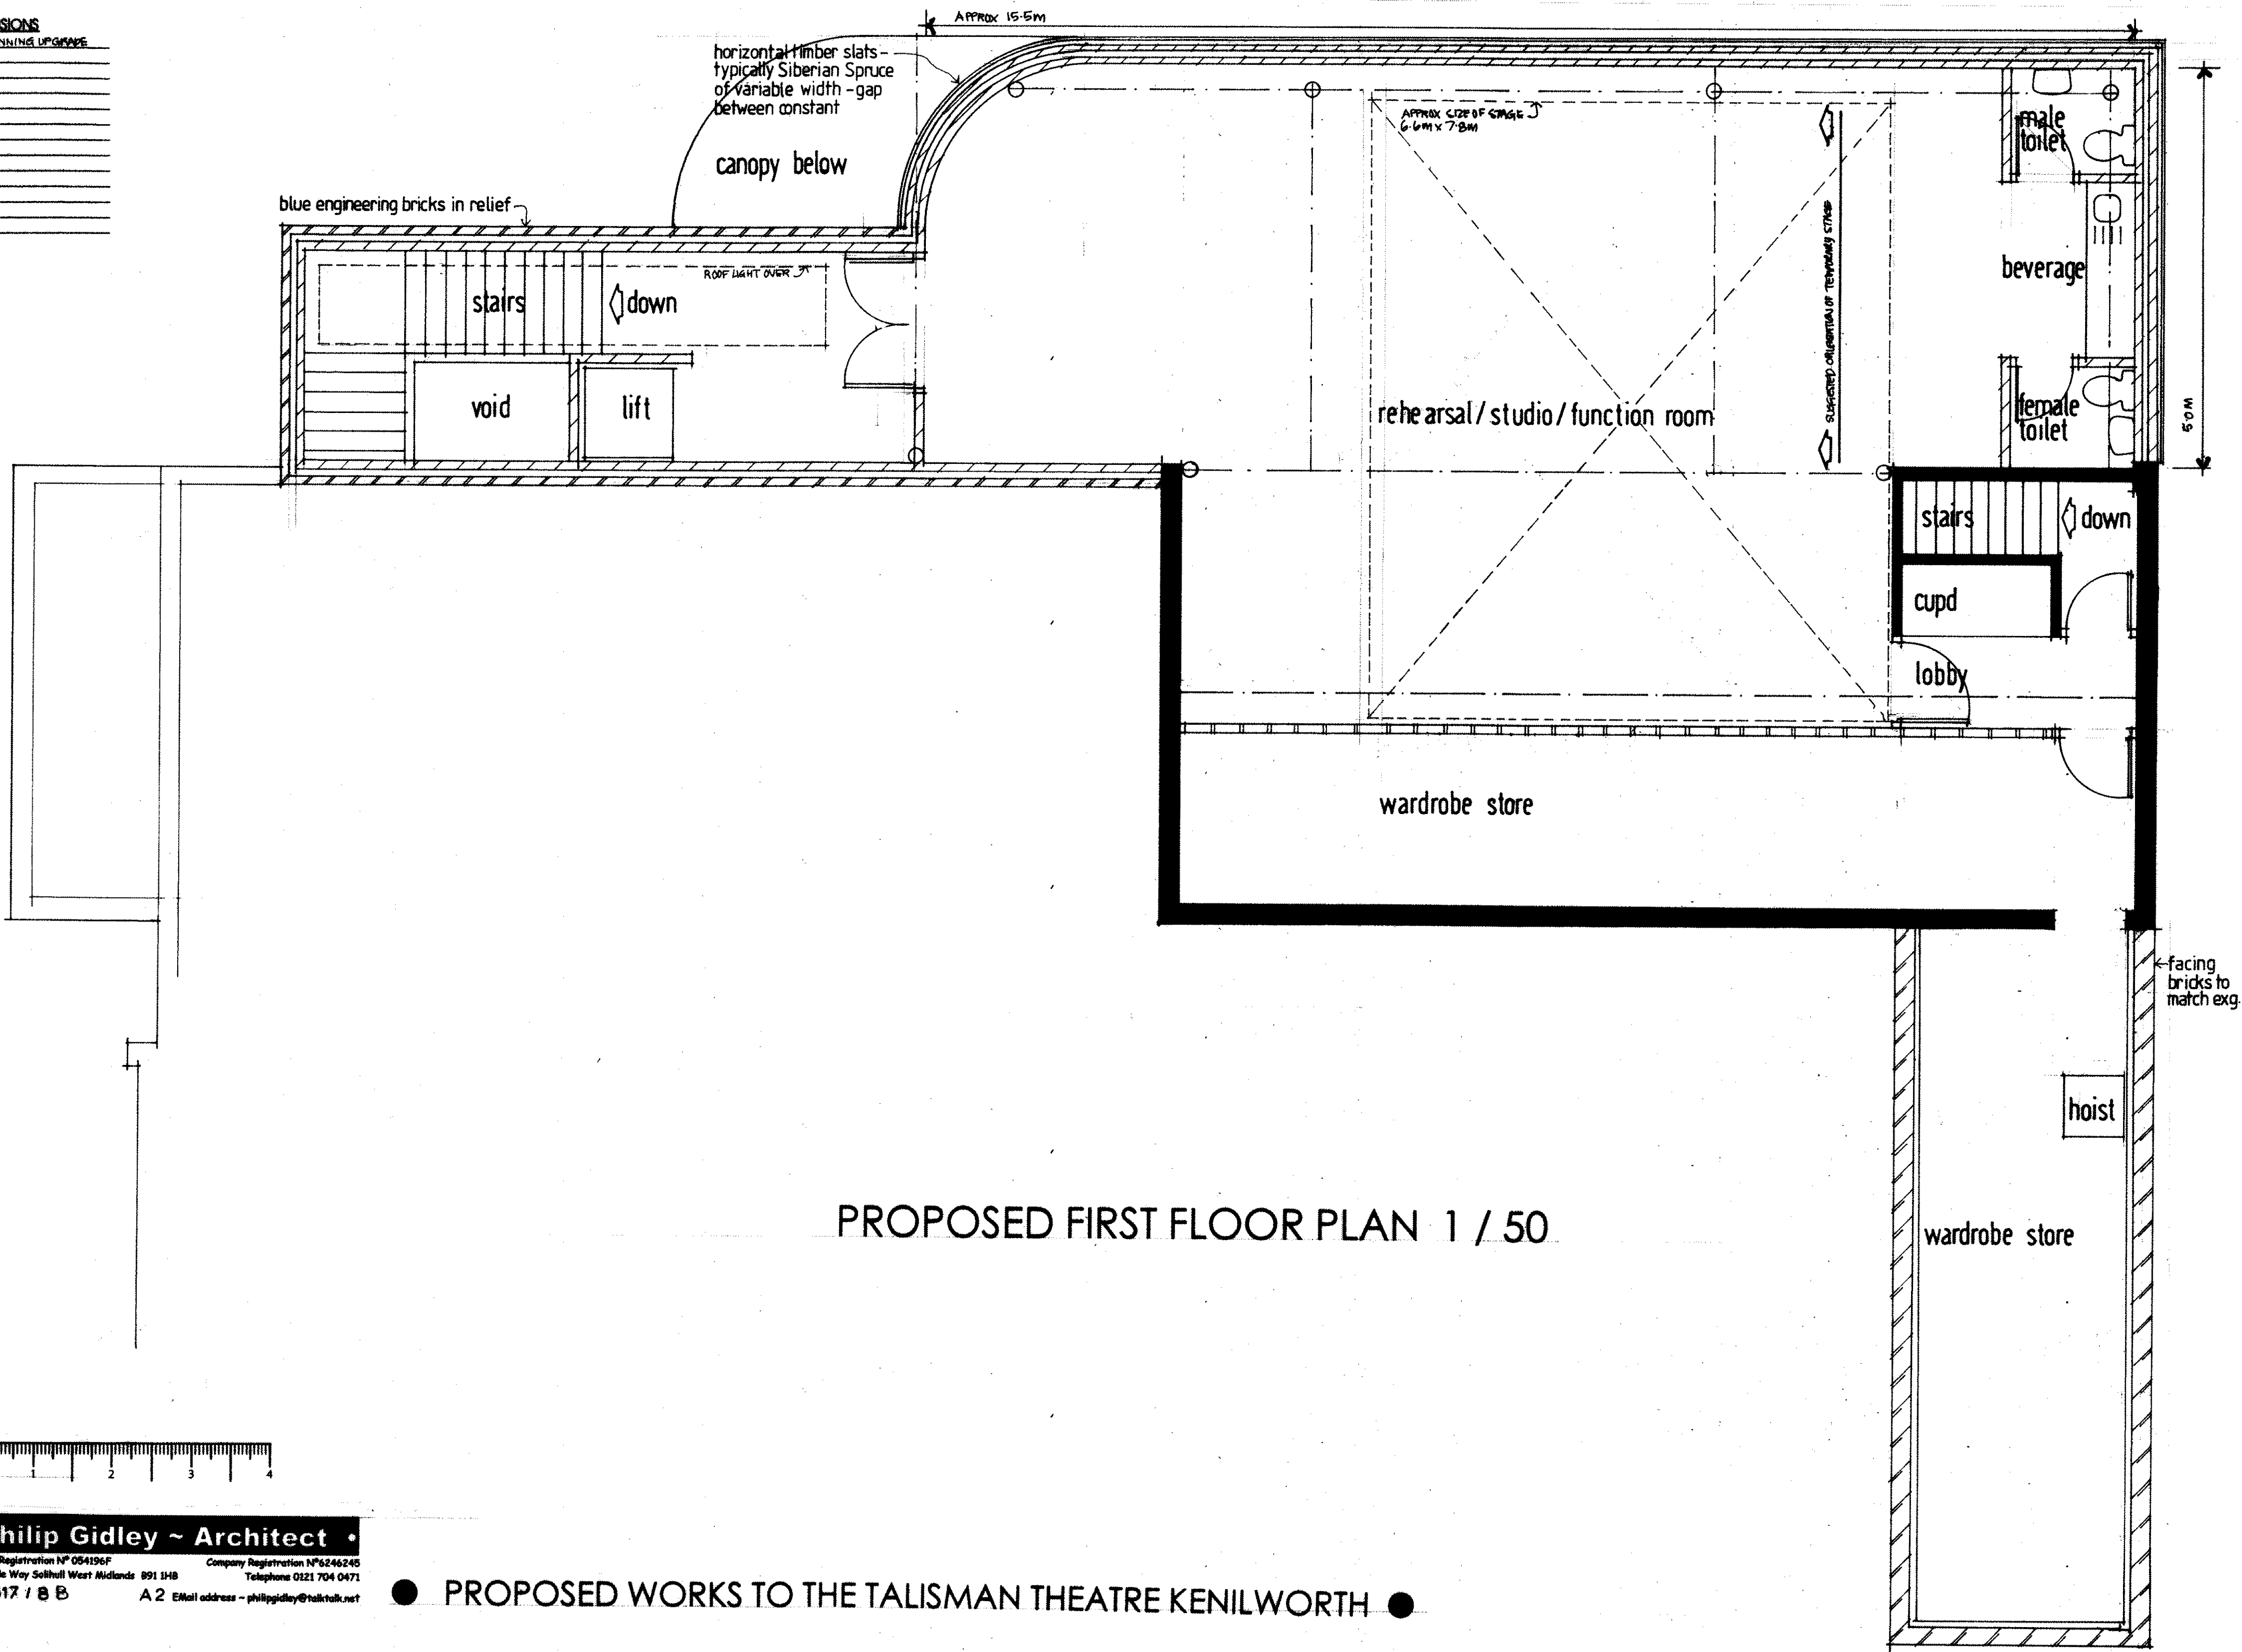

PROPOSED FIRST FLOOR PLAN 1 / 50

