


REVISIONS

No.	Description
1	PLANNING AGREEMENT

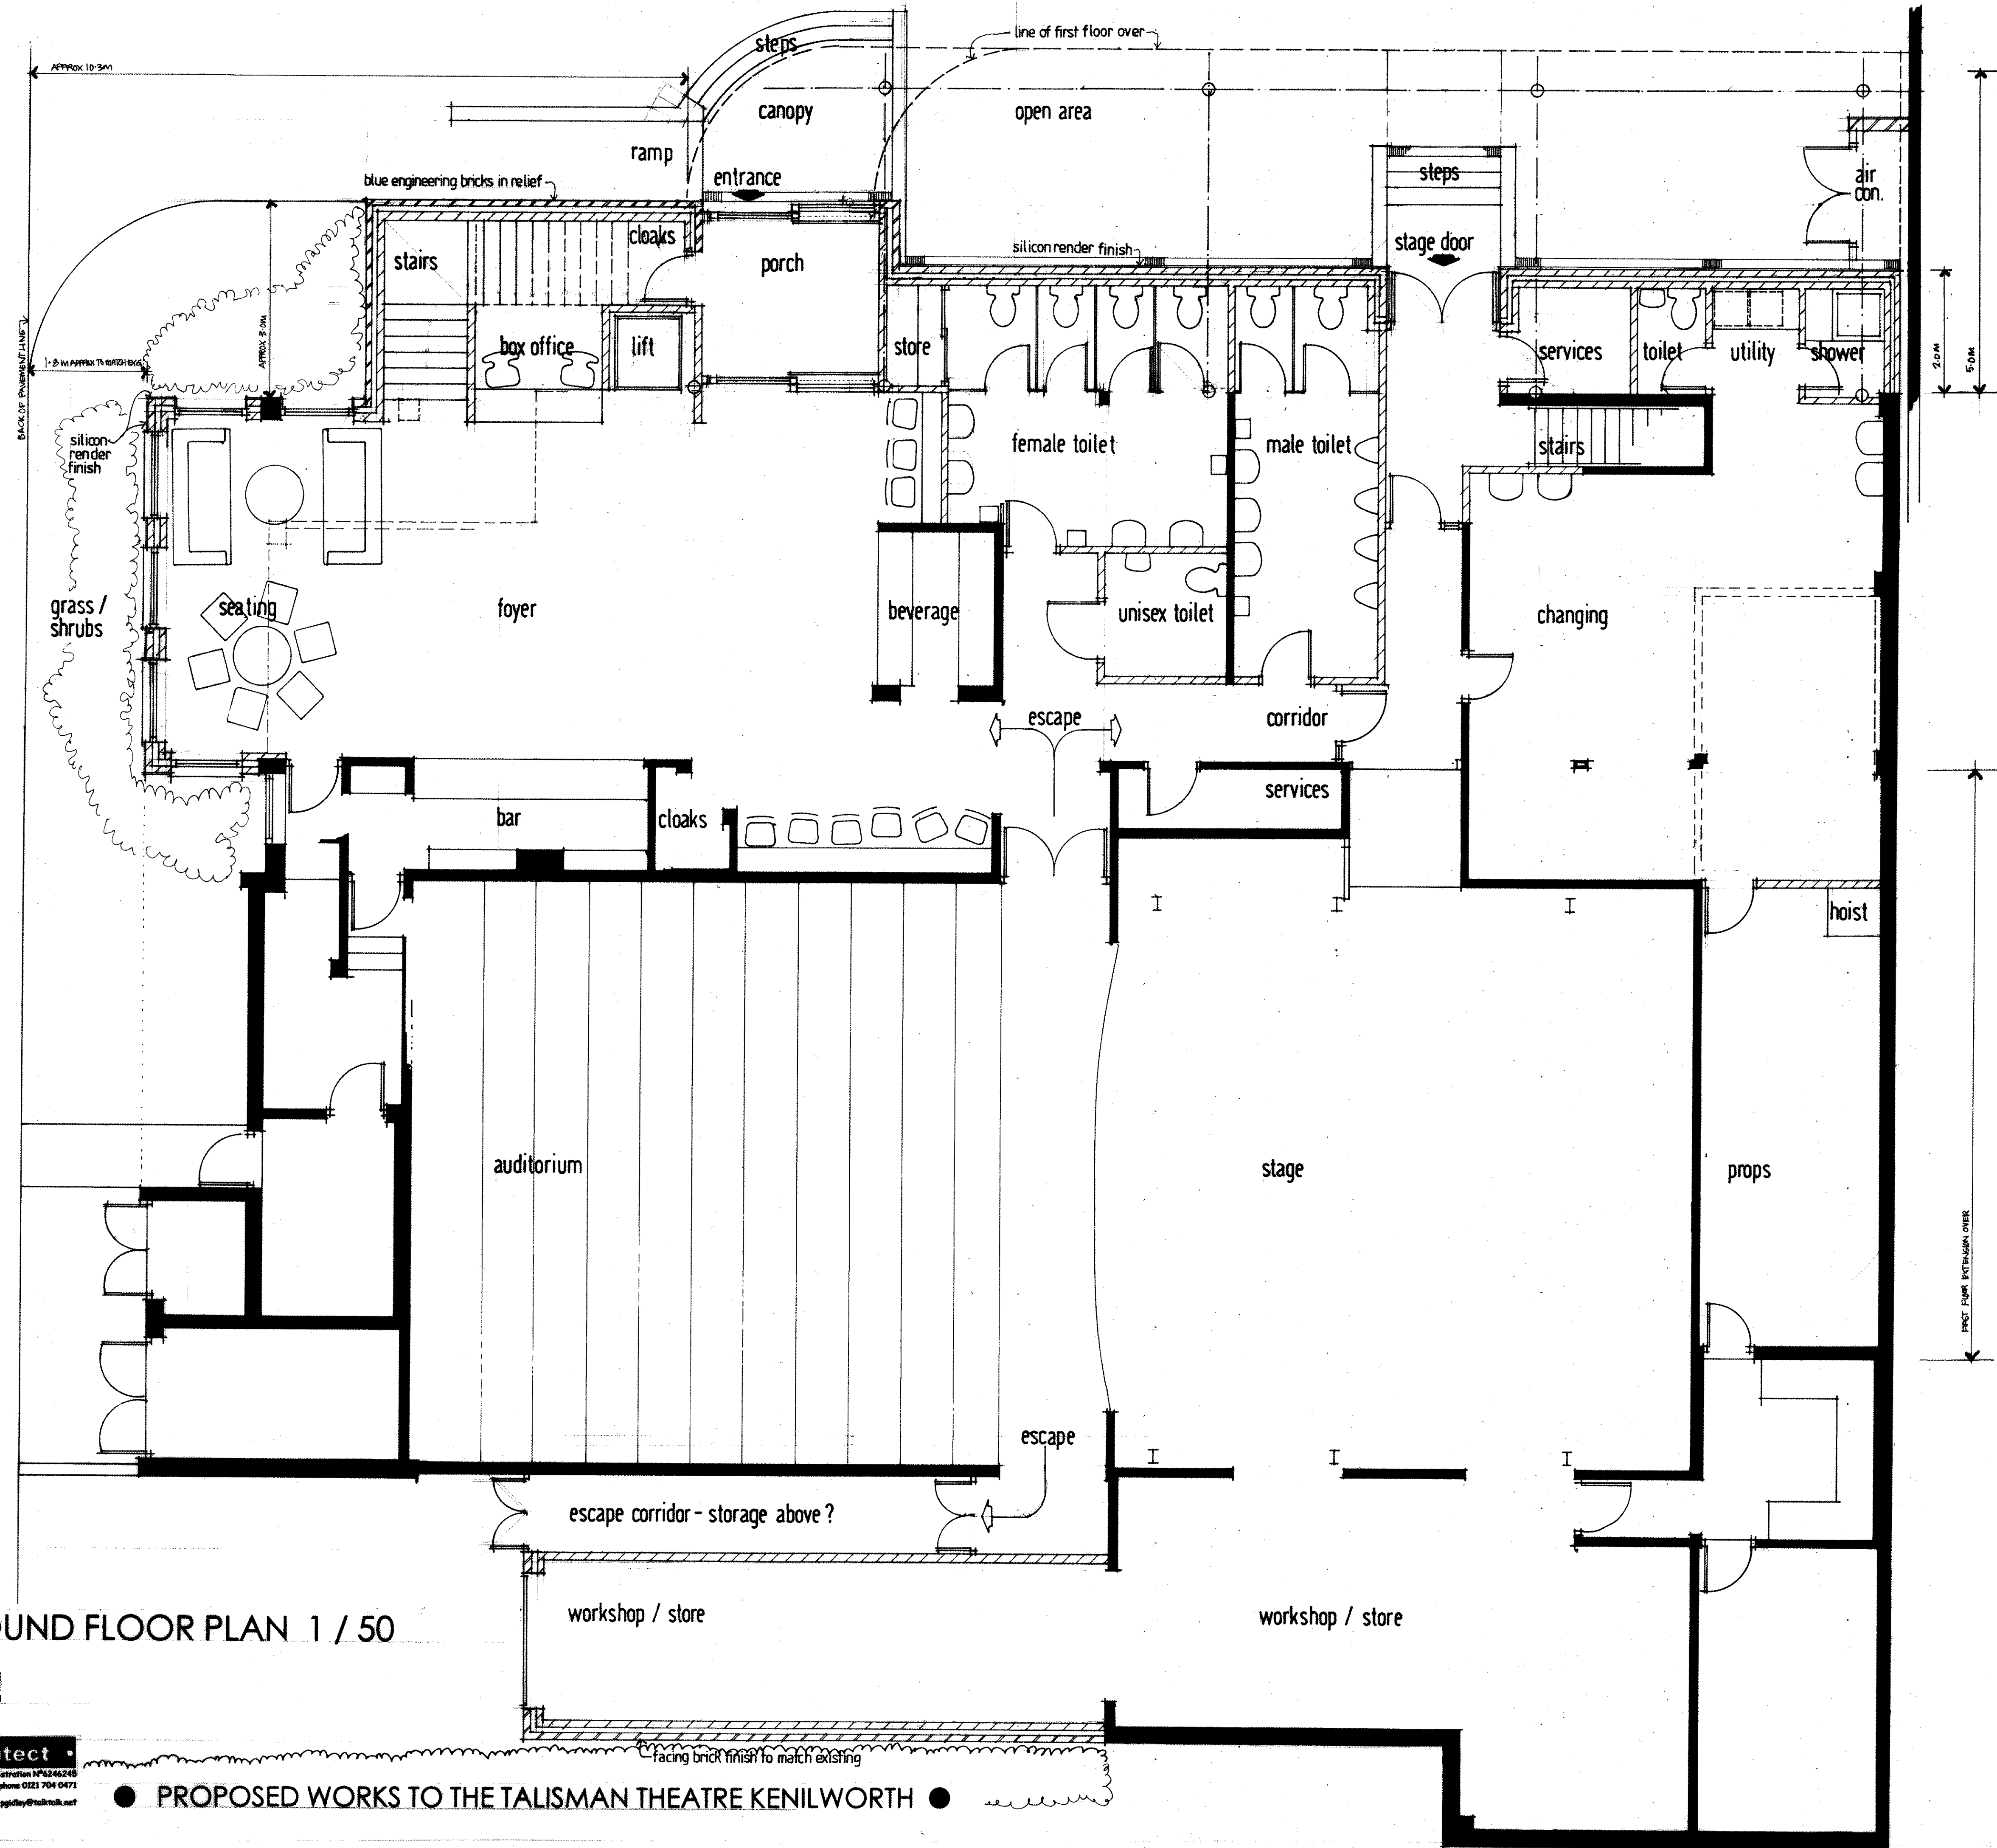

PROPOSED GROUND FLOOR PLAN 1 / 50



Philip Gidley - Architect
 Architects Registration No 054196F Company Registration No 6246248
 26 Woodside Way Solihull West Midlands B91 1H8 Telephone 0121 704 0471
 Fax No 1517 1740 A1E mail address - phil@gidley.co.uk

PROPOSED WORKS TO THE TALISMAN THEATRE KENILWORTH